



South West Elevation

1 : 100




South East Elevation

1 : 100




North East Elevation

1 : 100

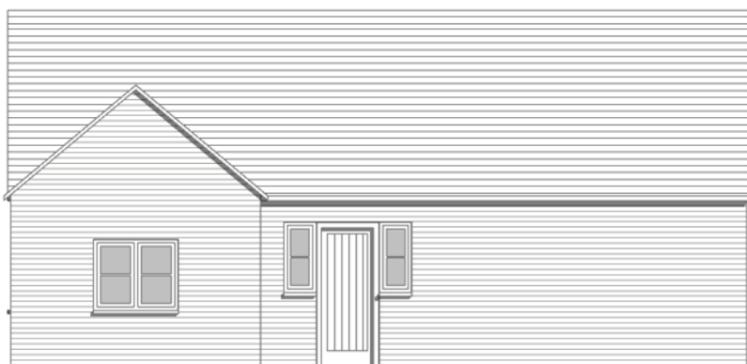

North West Elevation

1 : 100

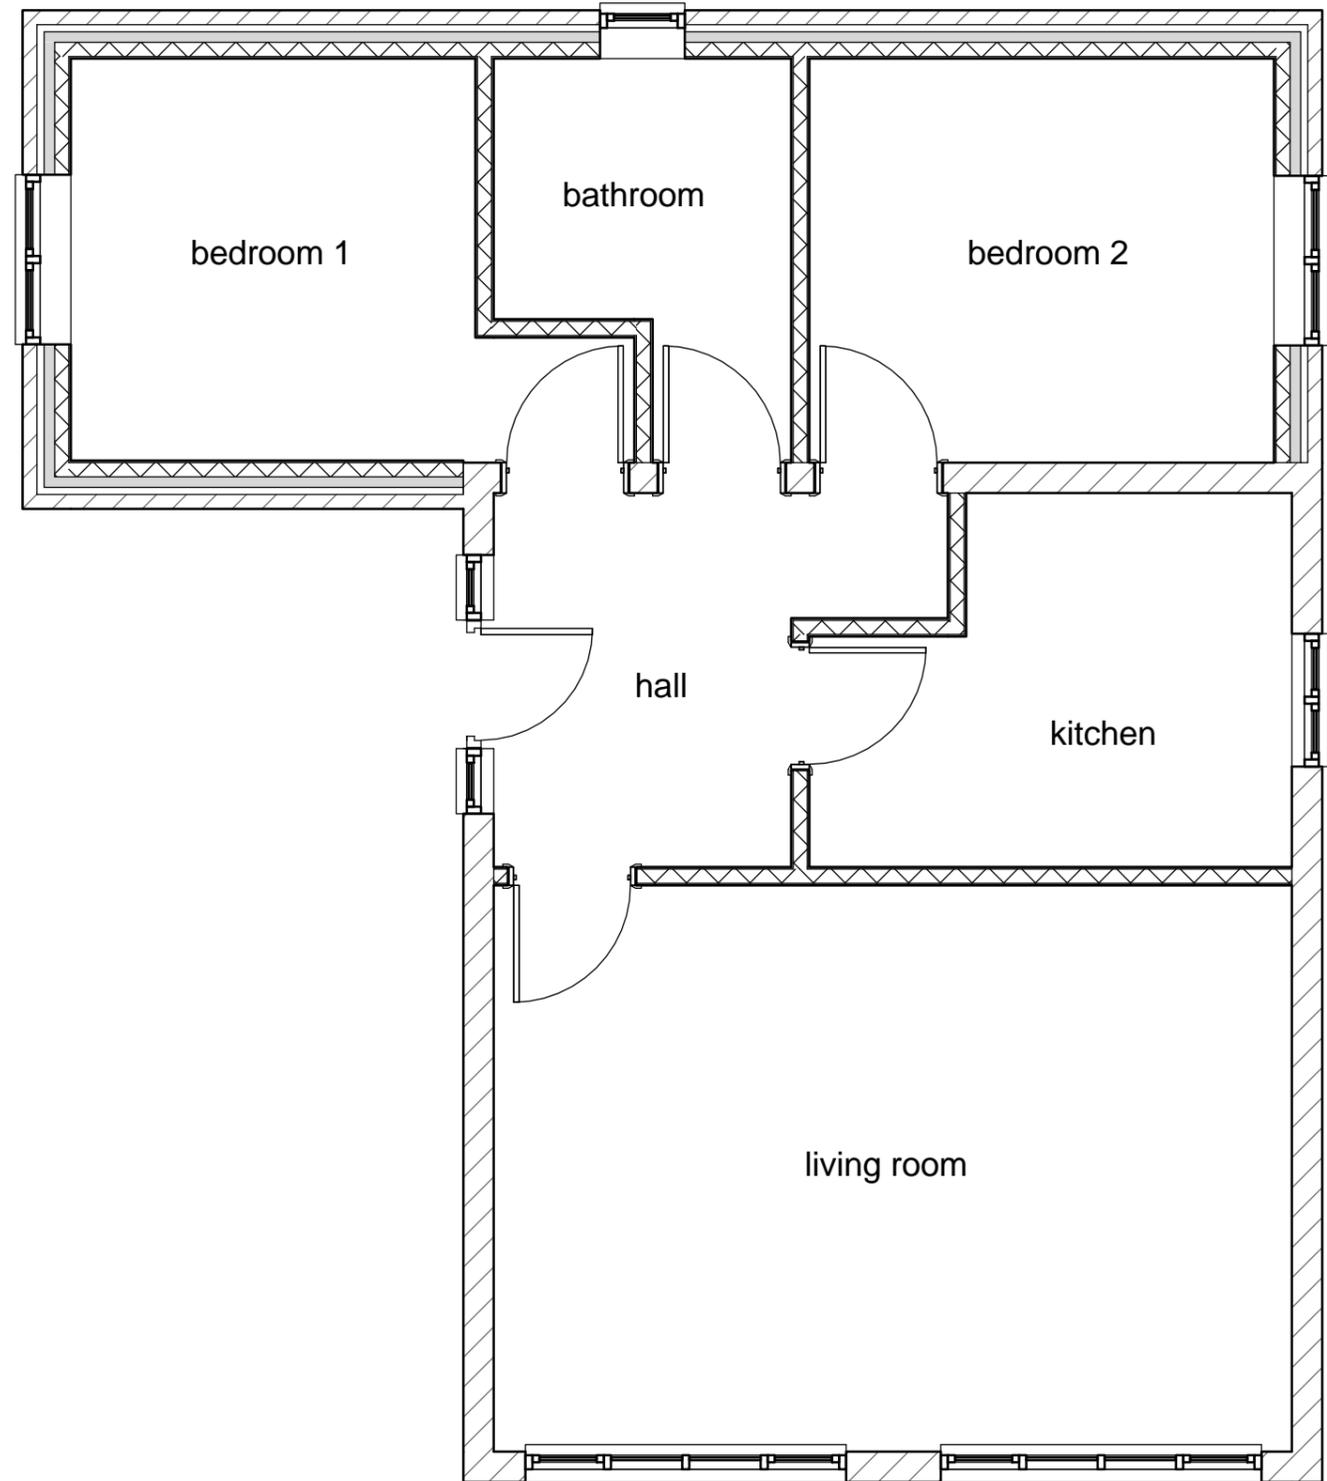

Ground Floor Plan

1 : 50

PROJECT	CLIENT		
Conversion of Garage to Dwelling	Mr N. Douglas		
	Date	Project number	Scale (@ A3)
SHEET	Issue Date	15 - 08	As indicated
	Drawn by	Drawing Number	REV
	TS		
Proposed Plans and Elevations	Checked by	02	